
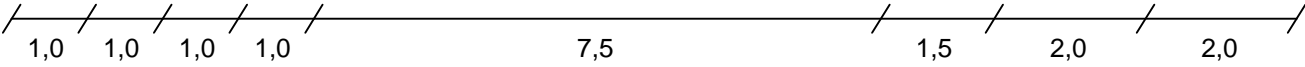



Úl.: ^b &a ÁÜÖÄ
km 203 + 065

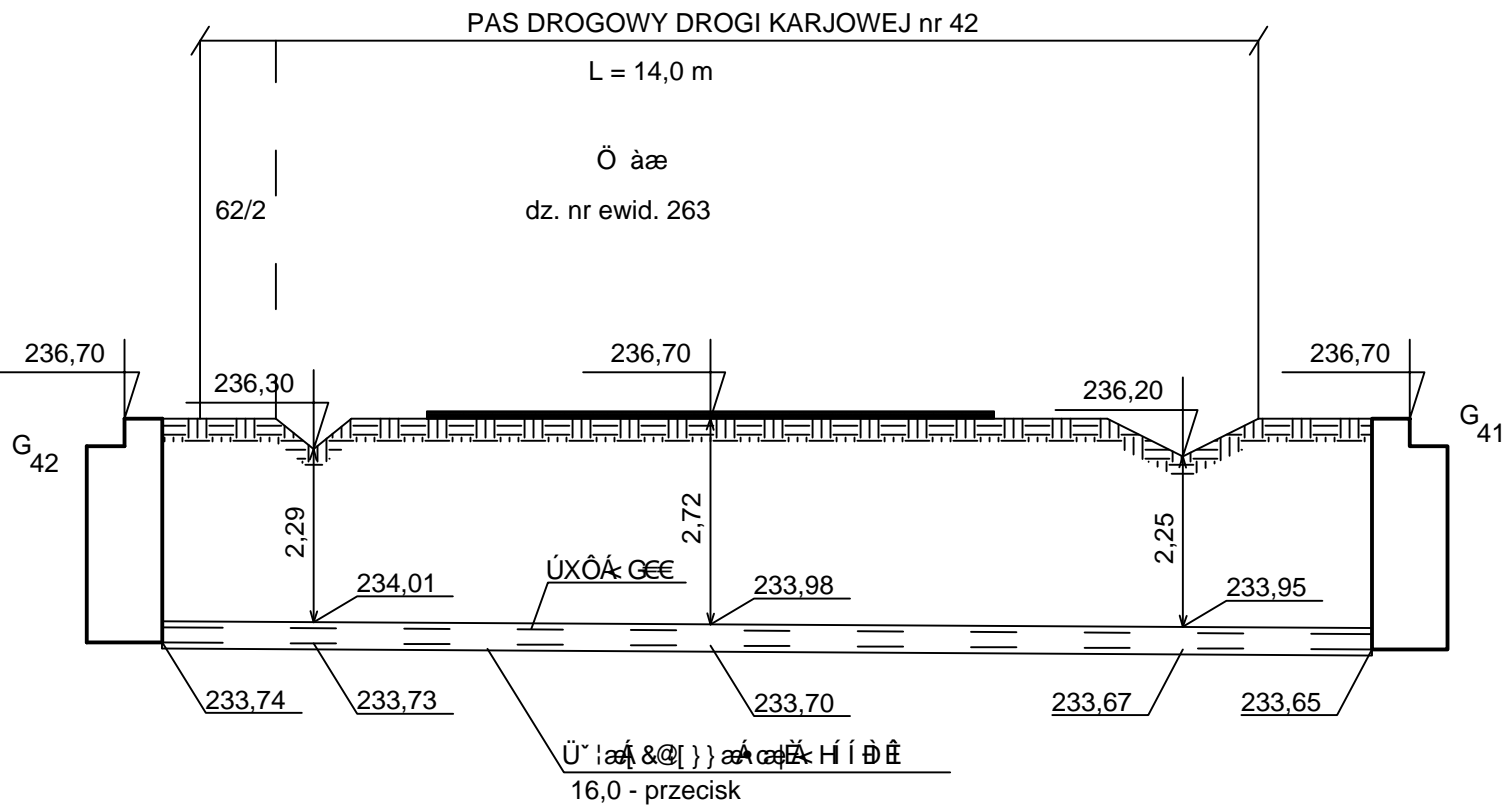

J

I

"ADIR" Sp. z o.o. Kielce		Projekt Wykonawczy
		Data: 03.2017 r
Inwestycja: Dwf qy c'ulgek'neprk cel'ucpkctpgl'y 'o k'ueqy q ekF dc'kF dc'Mqnpkc.'i o lpc'Twf c'O crgpkgen0		Rys. 64 Skala 1:100
Adres obiektu: o 0F dc.'F dc'Mqnpkc.'Twf c'O crgpkgen0		
Przedmiot rysunku: Rt gnt»l'rqr t ge p{ 'rt gl ek'neprk cel'ucpkctpgl'y 'Ttqf g'mclqy gl0		
Projektował: o i t'lp 0lctqu€y 'O ctnkqp"Wt t'Pt'CI 0061 Q 0353/4 1599 I23 Rtqlgmcpv'ulgek'pucwclK'w f g 'y qf qek i qy {ej 'k'neprk ce{lp{ej		
Opracował: "o i t'lp 0M {u vqh'Dlrgenk		