



Úl: ^b &a ÁÜÖÄ

PAS DROGOWY DROGI KARJOWEJ nr 42

$$L = 17,5 \text{ m}$$

Ö àæ

dz. nr ewid. 263

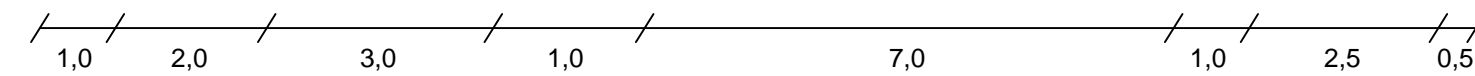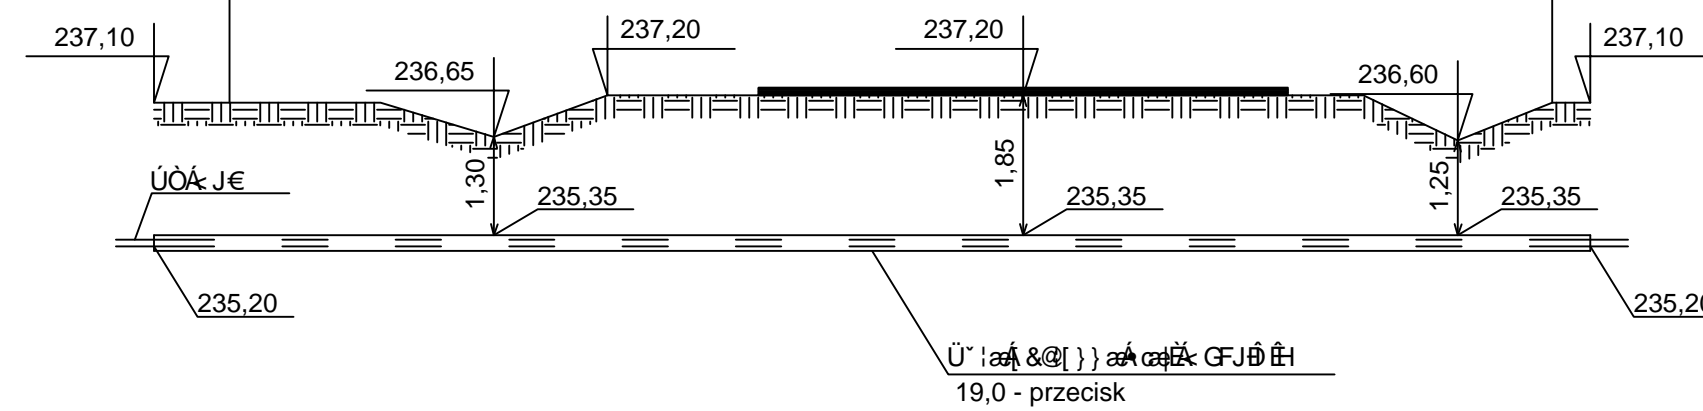

P

"ADIR" Sp. z o.o. Kielce		Projekt Wykonawczy Data: 03.2017 r
Investycja: Dwf qy c'ulgeKhpckrk celKucpcktpgl'y 'o k'ueqy q ekF dc'KF dc'Mqmpkc.'i o kpc'Twf c'O crnplgnt0		Rys. 67 Skala 1:100
Adres obiektu: o 0F dc'F dc'Mqmpkc.'Twf c'O crnplgnt0 Przedmiot rysunku: 'Rt gm>I'qr t ge p 't gl elc'hnpckrk celKucpcktpgl'y 'Tqf g'mtclqy gl0		
Projektował: o i t'lp 0lctuey 'O ctnksq'Wrt'Pt'CI (046) Q 9353/4 I599 I23 Rqlgmcpv'ulgeK'hpucnelK'W f g 'y qf qek i qy 'ej 'Khpckrk ce lp ej		
Opracował: 'o i t'lp 0M u qh'Dlrgenk		