



Úl: ^b & a ÚÖÄ
km 203 + 310

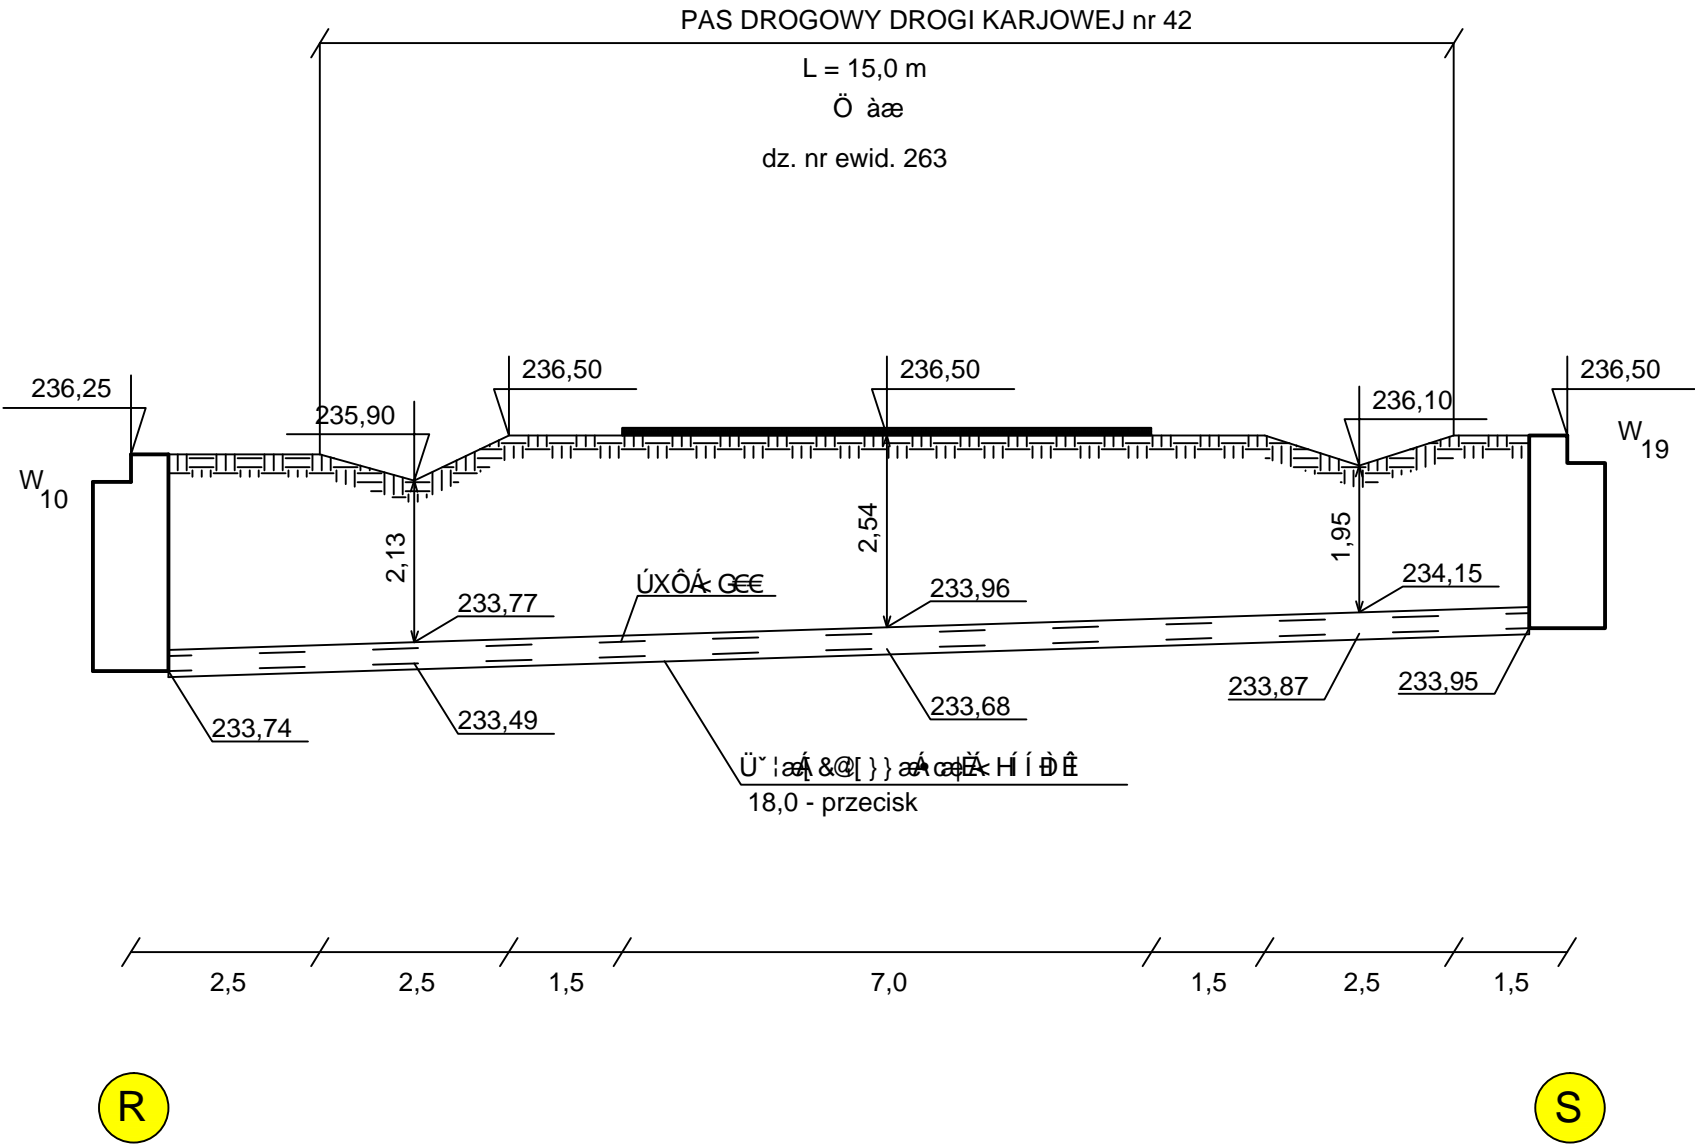

"ADIR" Sp. z o.o. Kielce		Projekt Wykonawczy
Data: 03.2017 r		
Inwestycja: Dwf qy c'ulgek'neprk cel'ucpkctpgl'y 'o k'ueqy q ek "*****"F dc'kF dc'Mqnpkc.'i o kp'c'Twf c'O crgplgenr0		Rys. 68 Skala 1:100
Adres obiektu: o 0F dc.'F dc'Mqnpkc.'Twf c'O crgplgenr0		
Przedmiot rysunku: Rt gnt»l'rqr t ge p{ 'rt gl elc'neprk cel'ucpkctpgl'y 'Ttqf g'mclqy gl0		
Projektował: o i t'lp 0Lctqu€y 'O ctnkqp" Wt t'Pt'CI 0K61 Q 09353/4 1599 I23 Rt gmpcv'ulgek'puncerelKwU f g 'y qf gek i qy {ej 'Kneprk ce p{ej		
Opracował: "o i t'lp 0M {u vqh'Dlrgenk		