




km 203 + 565

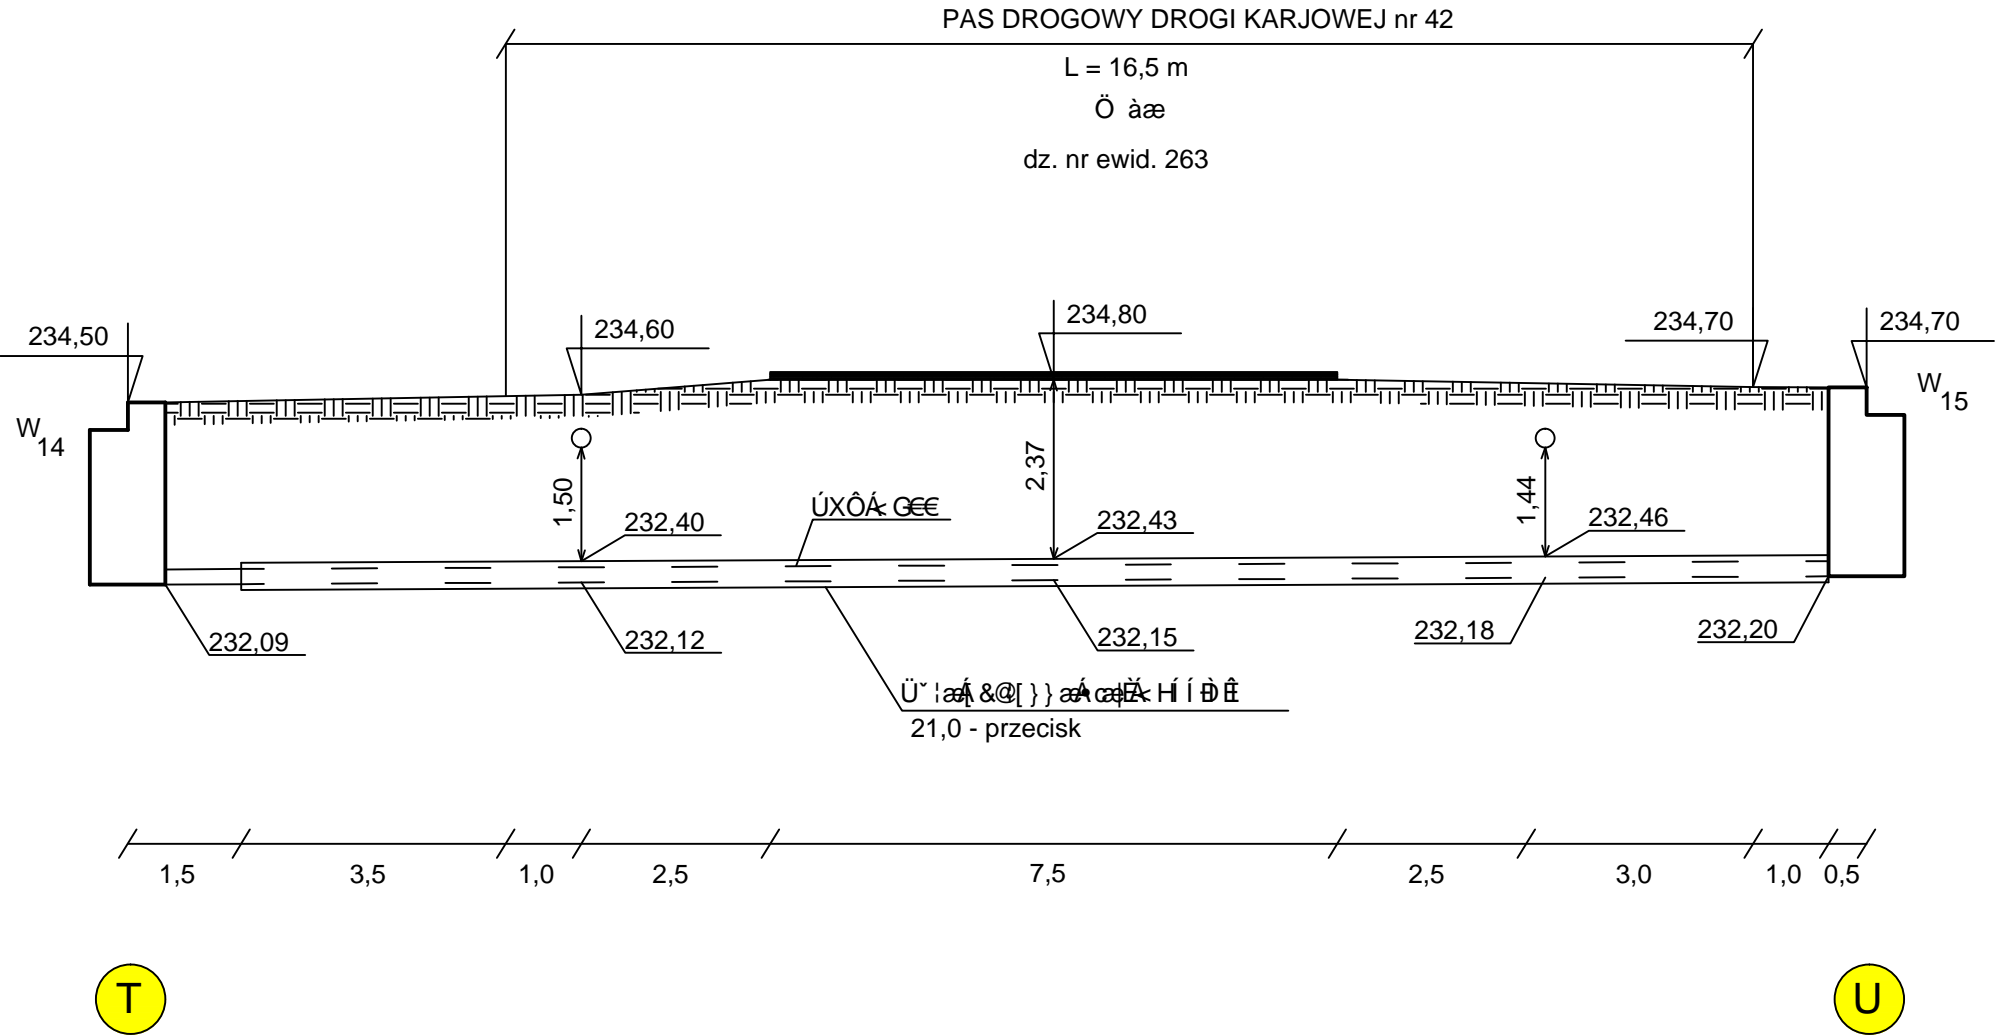

| | | |
|---|--|---|
| "ADIR" Sp. z o.o. Kielce | | Projekt Wykonawczy |
| Data: 03.2017 r | | |
